


MODEL
ARTUSI

DOOR
STOPSOL GLASS

PLINTH
BLACK PVD
INTERNAL FINISH
NTF FOSSIL OAK - TALL UNIT

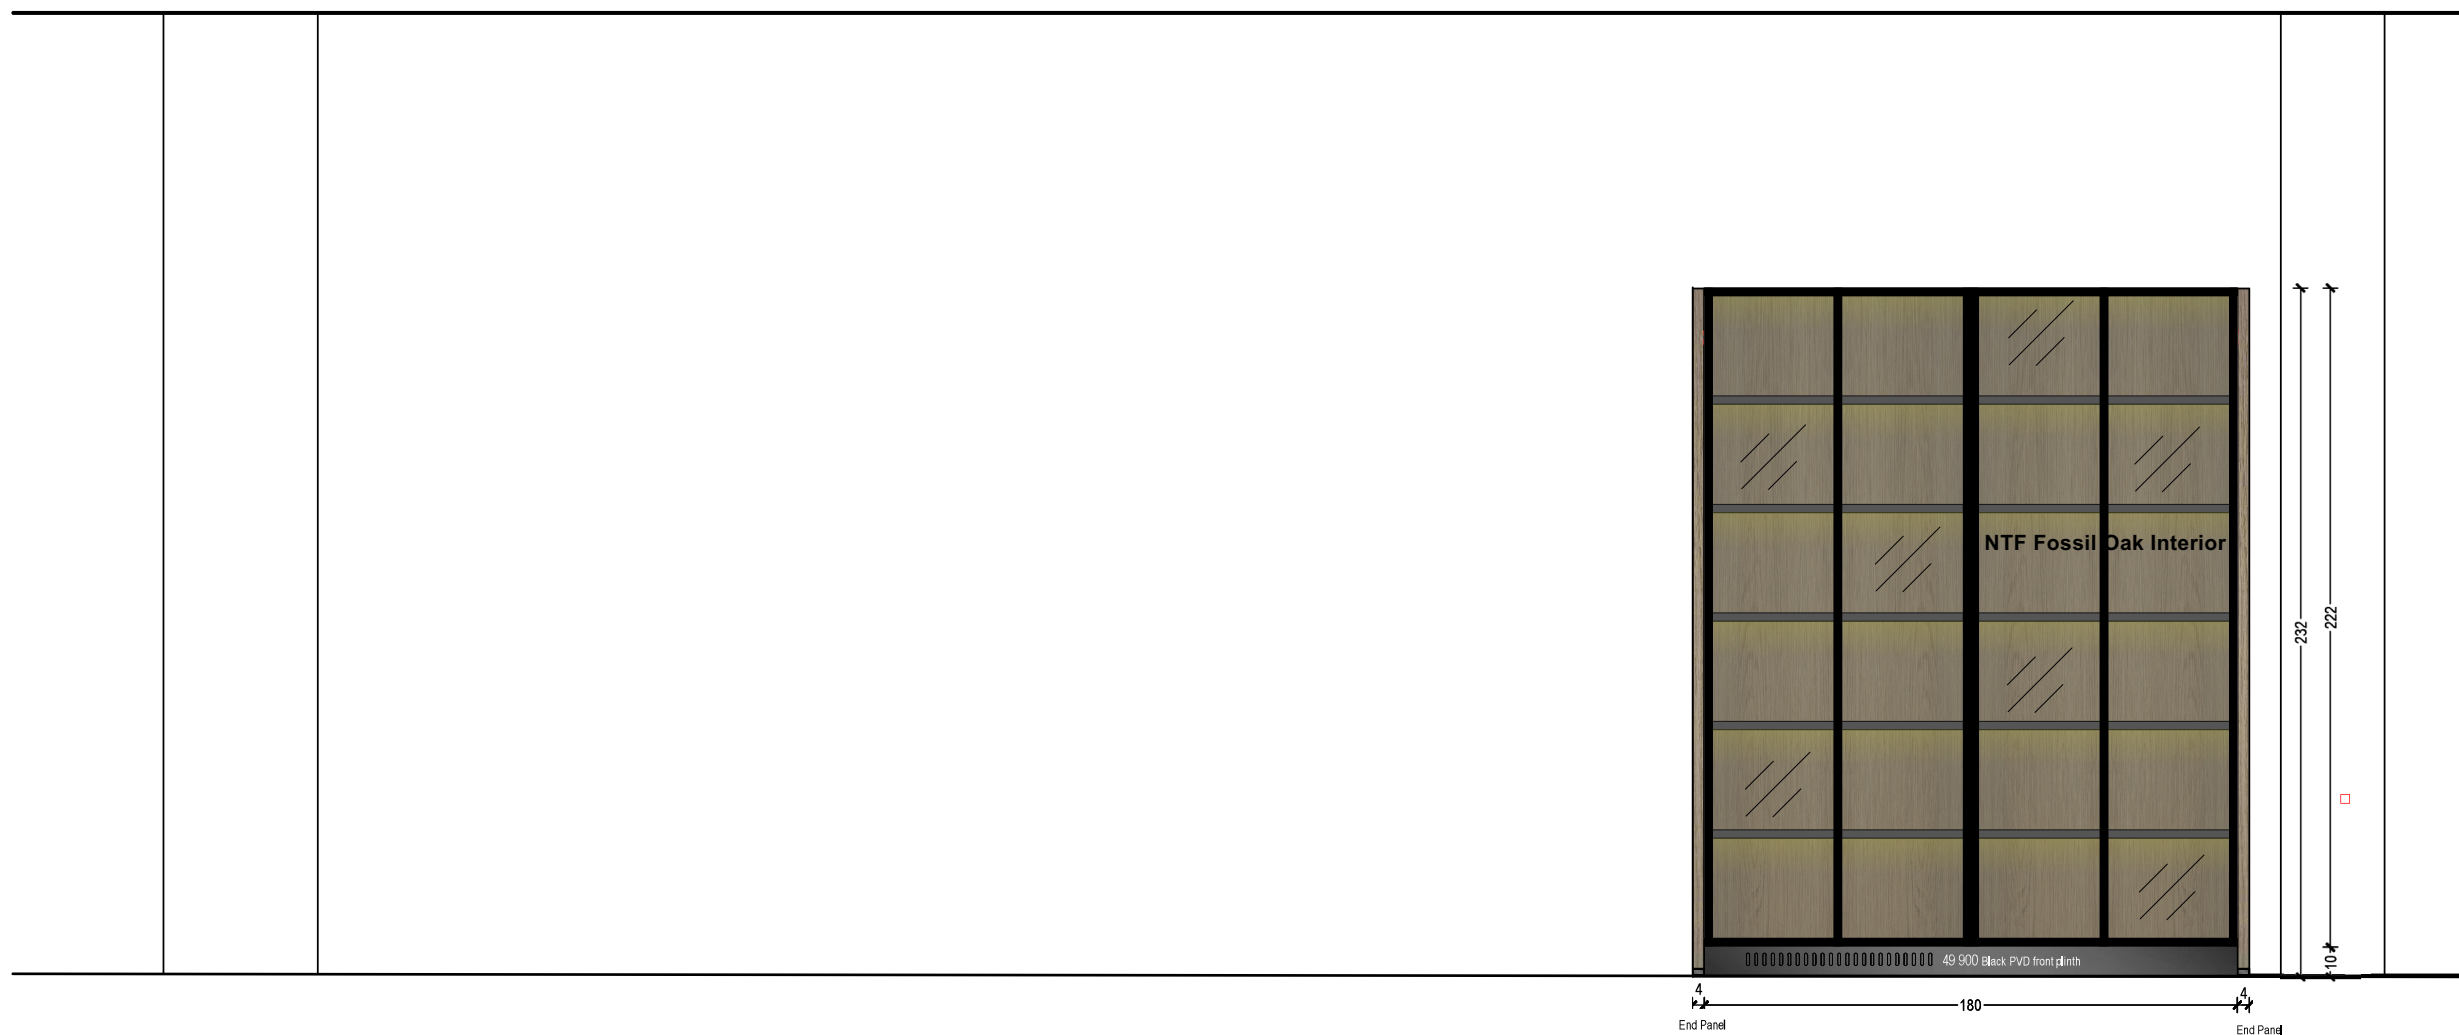

REV - DATE 0.1 - 2021.05
SCALE 1:25
TITLE ELEVATION
CLIENT PLANOFORM - STOCKHOLM
PROJECT CODE 53207Y0015

Arclinea

ARCLINEA ARREDAMENTI SPA P.IVA 01275360244
VIA PASUBIO, 50 36030 CALDOGNO (VI) IT
TEL. +39 0444 394111 FAX +39 0444 394229
WWW.ARCLINEA.COM ARCLINEA@ARCLINEA.IT