


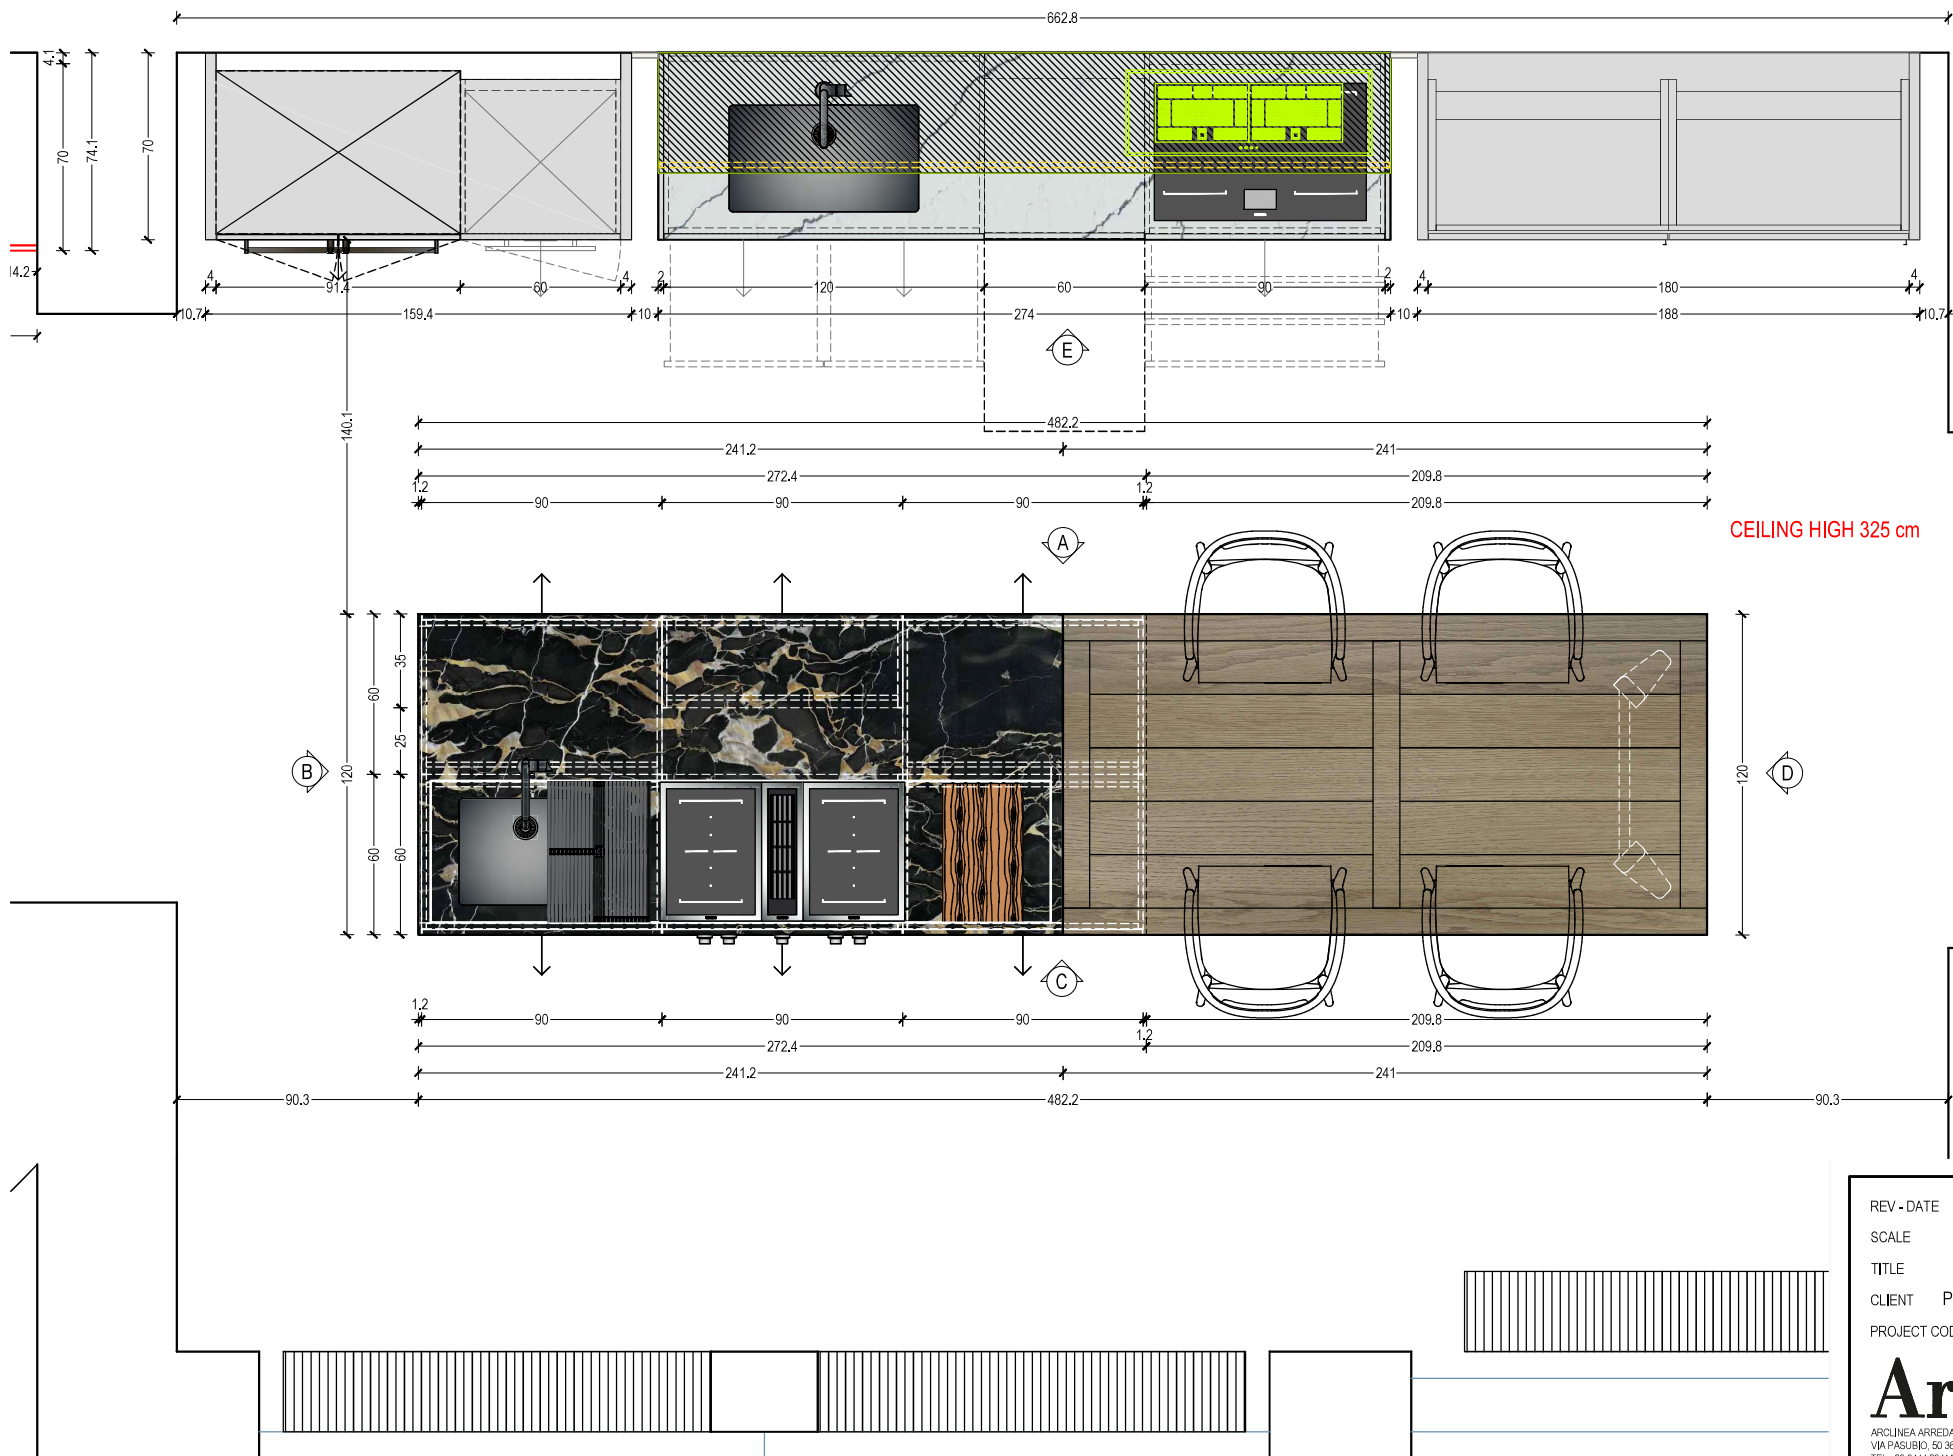

CEILING HIGH 325 cm

linea
aa's graphic

REV - DATE 0,1 - 2021.05
SCALE 1:20
TITLE PLAN
CLIENT PLANOFORM - STOCKHOLM
PROJECT CODE 53207Y0015

Arclinea
ARCLINEA ARREDAMENTI SPA P.IVA 01275390244
VIA PASUBI 50, 38030 CALDOGNO (VI) IT TEL. +39 0444 394111 FAX +39 0444 394229
WWW.ARCLINEA.COM ARCLINEA@ARCLINEA.IT

MODEL CONVIVIUM

DOOR
NOCCHIOLA ARMOUR

HANDLE
BLACK PVD NEW PROFESSIONAL

WORKTOP
POLISHED PORTORO MARBLE RECESSED
WORKTOP H 20 CM - # 1 RECESS H 1,2

PLINTH
BLACK PVD

INTERNAL FINISH
GRAPHITE

DRAWERS
BLACK

ACCESSORIES
MOKA BOX

TABLE
NTF FOSSIL OAK ERA

APPLIANCES
AXOR / FOSTER / TBD

APPLIANCE LIST | BY CUSTOMER

INDUCTION HOB
GAGGENAU VARIO V422113 - # 2 ITEMS

DOWNDRAFT VENTILATION
GAGGENAU VARIO VL414112


MIXER | 06 01P
Axor Citterio mixer - polished black chrome finish

SINK | 07 DJW
Foster KE Gun Metal undermount sink - 50X40 cm

WORKTOP | 20 251A
Polished Portoro marble recessed worktop H 20 cm
1 recess H 1,2

TABLE | 32 FP7
NTF Fossil Oak Era peninsula table

ACCESSORIES | 07 197 (#1)
#1 Black Paperstone grids
25 003
Walnut chopping board

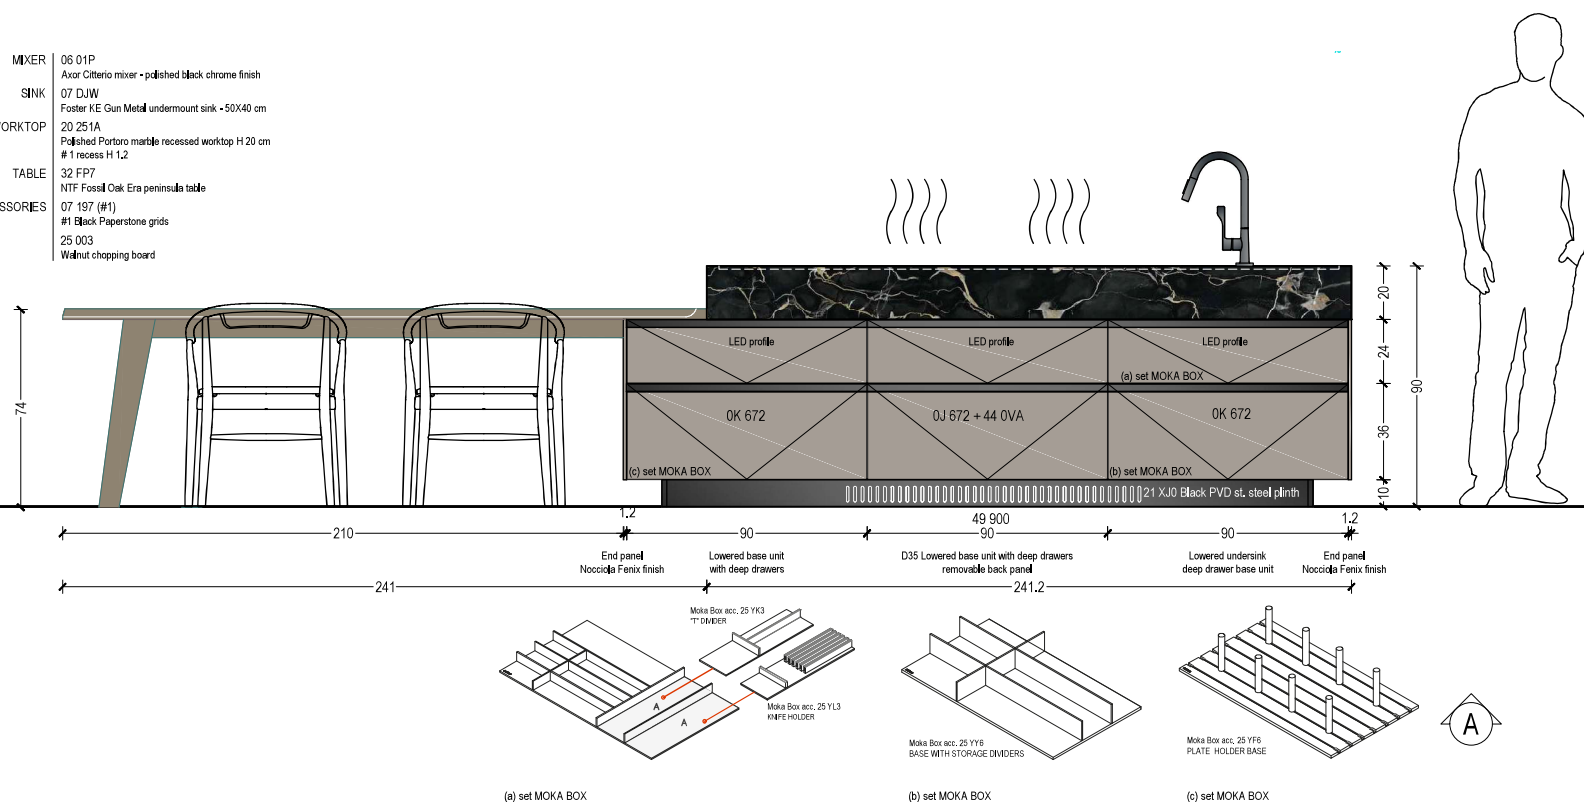

REV - DATE 0,1 - 2021.05

SCALE 1:20

TITLE ELEVATION

CLIENT PLANOFORM - STOCKHOLM

PROJECT CODE 53207Y0015

Arclinea


ARCLINEA ARREDAMENTI SPA P.IVA 01275390244
VIA PASUBIO, 50 38030 CALDOGNO (VI) IT
TEL. +39 0444 394111 FAX +39 0444 394229
WWW.ARCLINEA.COM ARCLINEA@ARCLINEA.IT

MODEL
CONVIVIUM

- DOOR**
NOCIOLO ARMOUR
- HANDLE**
BLACK PVD NEW PROFESSIONAL
- WORKTOP**
POLISHED PORTORO MARBLE RECESSED
WORKTOP H 20 CM - # 1 RECESS H 1,2
- PLINTH**
BLACK PVD
- INTERNAL FINISH**
GRAPHITE
- DRAWERS**
BLACK
- ACCESSORIES**
MOKA BOX
- TABLE**
NTF FOSSIL OAK ERA
- APPLIANCES**
AXOR / FOSTER / TBD

APPLIANCE LIST | BY CUSTOMER

- INDUCTION HOB**
GAGGENAU VARIO V422113 - # 2 ITEMS
- DOWNDRAFT VENTILATION**
GAGGENAU VARIO VL414112

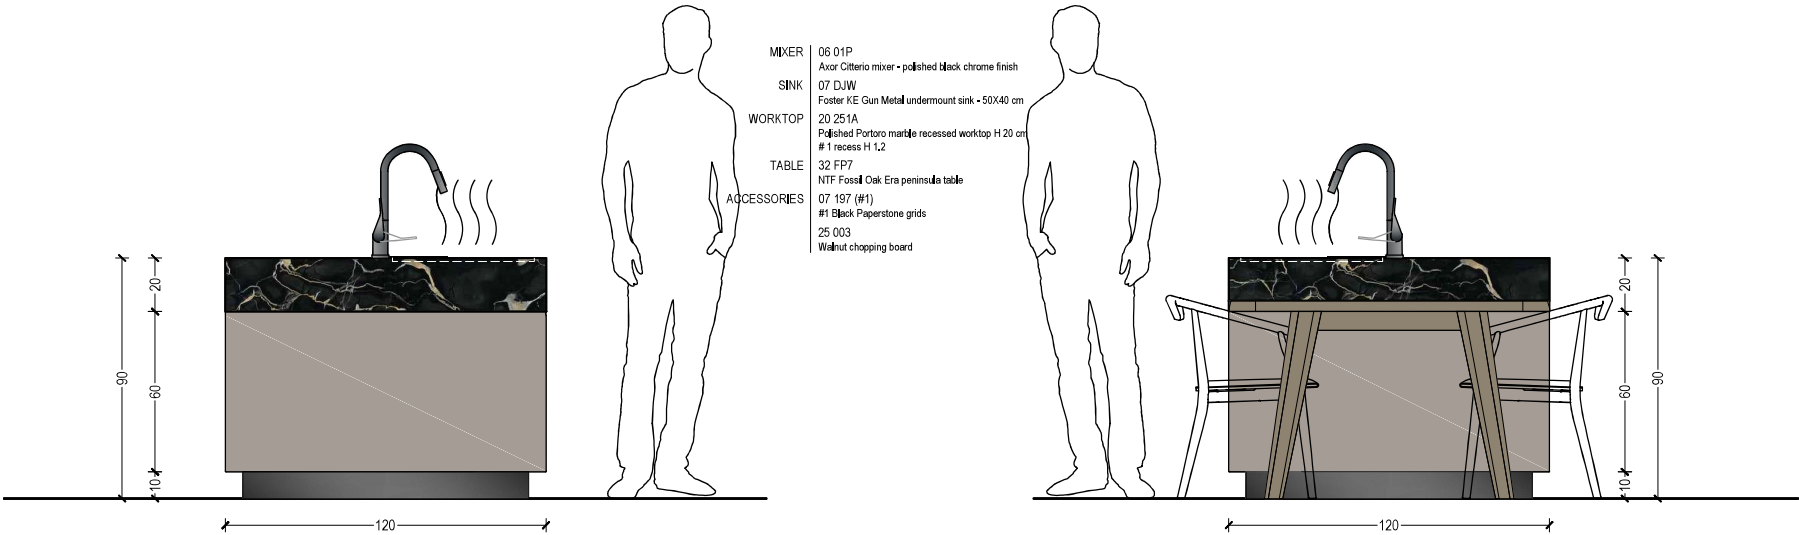

REV - DATE 0,1 - 2021,05
SCALE 1:20
TITLE ELEVATION
CLIENT PLANOFORM - STOCKHOLM
PROJECT CODE 53207Y0015

Arclinea


ARCLINEA ARREDAMENTI SPA P.IVA 01275390244
VIA PASUBIO, 50 38030 CALDOGNO (VI) IT
TEL. +39 0444 394111 FAX +39 0444 394229
WWW.ARCLINEA.COM ARCLINEA@ARCLINEA.IT

MODEL
CONVIVIUM

- DOOR**
NOCCIOLA ARMOUR
- HANDLE**
BLACK PVD NEW PROFESSIONAL
- WORKTOP**
POLISHED PORTORO MARBLE RECESSED
WORKTOP H 20 CM - # 1 RECESS H 1.2
- PLINTH**
BLACK PVD
- INTERNAL FINISH**
GRAPHITE
- DRAWERS**
BLACK
- ACCESSORIES**
MOKA BOX
- TABLE**
NTF FOSSIL OAK ERA
- APPLIANCES**
AXOR / FOSTER / TBD

APPLIANCE LIST | BY CUSTOMER

- INDUCTION HOB**
GAGGENAU VARIO V422113 - # 2 ITEMS
- DOWNDRAFT VENTILATION**
GAGGENAU VARIO VL414112

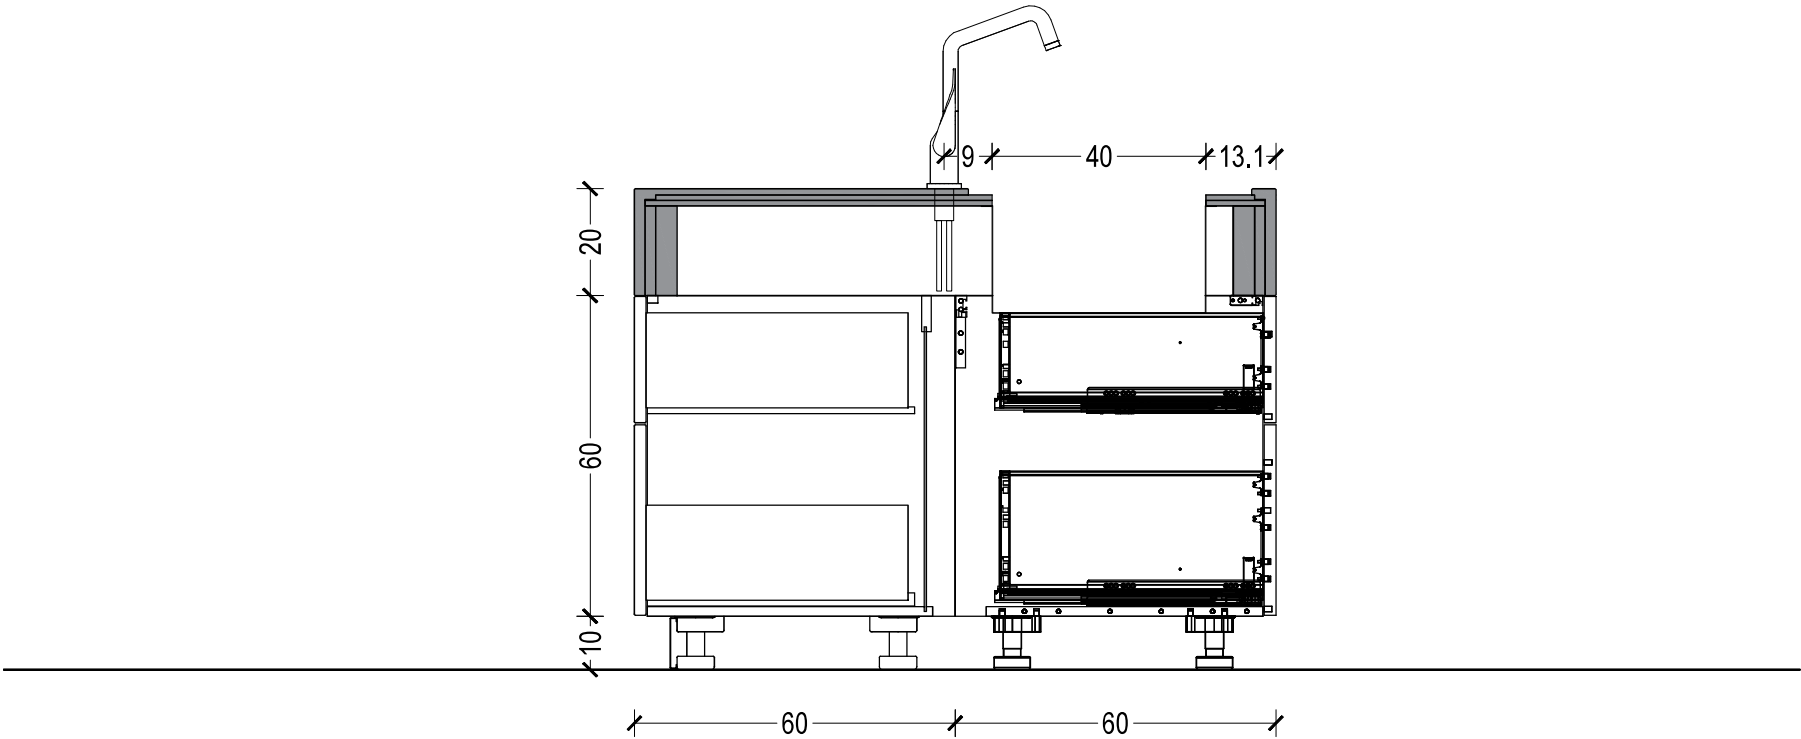

REV - DATE 0.1 - 2021.05
SCALE 1:10
TITLE SINK SECTION TYPE
CLIENT PLANOFORM - STOCKHOLM
PROJECT CODE 53207Y0015


Arclinea
ARCLINEA ARREDAMENTI SPA P.IVA 01275390244
VIA PASUBIJO, 50 38030 CALDOGNO (VI) IT TEL. +39 0444 394111 FAX +39 0444 394229
WWW.ARCLINEA.COM ARCLINEA@ARCLINEA.IT

MODEL
CONVIVIUM

- DOOR**
NOCCIOLA ARMOUR
- HANDLE**
BLACK PVD NEW PROFESSIONAL
- WORKTOP**
POLISHED PORTORO MARBLE RECESSED
WORKTOP H 20 CM - # 1 RECESS H 1.2
- PLINTH**
BLACK PVD
- INTERNAL FINISH**
GRAPHITE
- DRAWERS**
BLACK
- ACCESSORIES**
MOKA BOX
- TABLE**
NTF FOSSIL OAK ERA
- APPLIANCES**
AXOR / FOSTER / TBD

APPLIANCE LIST | BY CUSTOMER

- INDUCTION HOB**
GAGGENAU VARIO V422113 - # 2 ITEMS
- DOWNDRAFT VENTILATION**
GAGGENAU VARIO VL414112

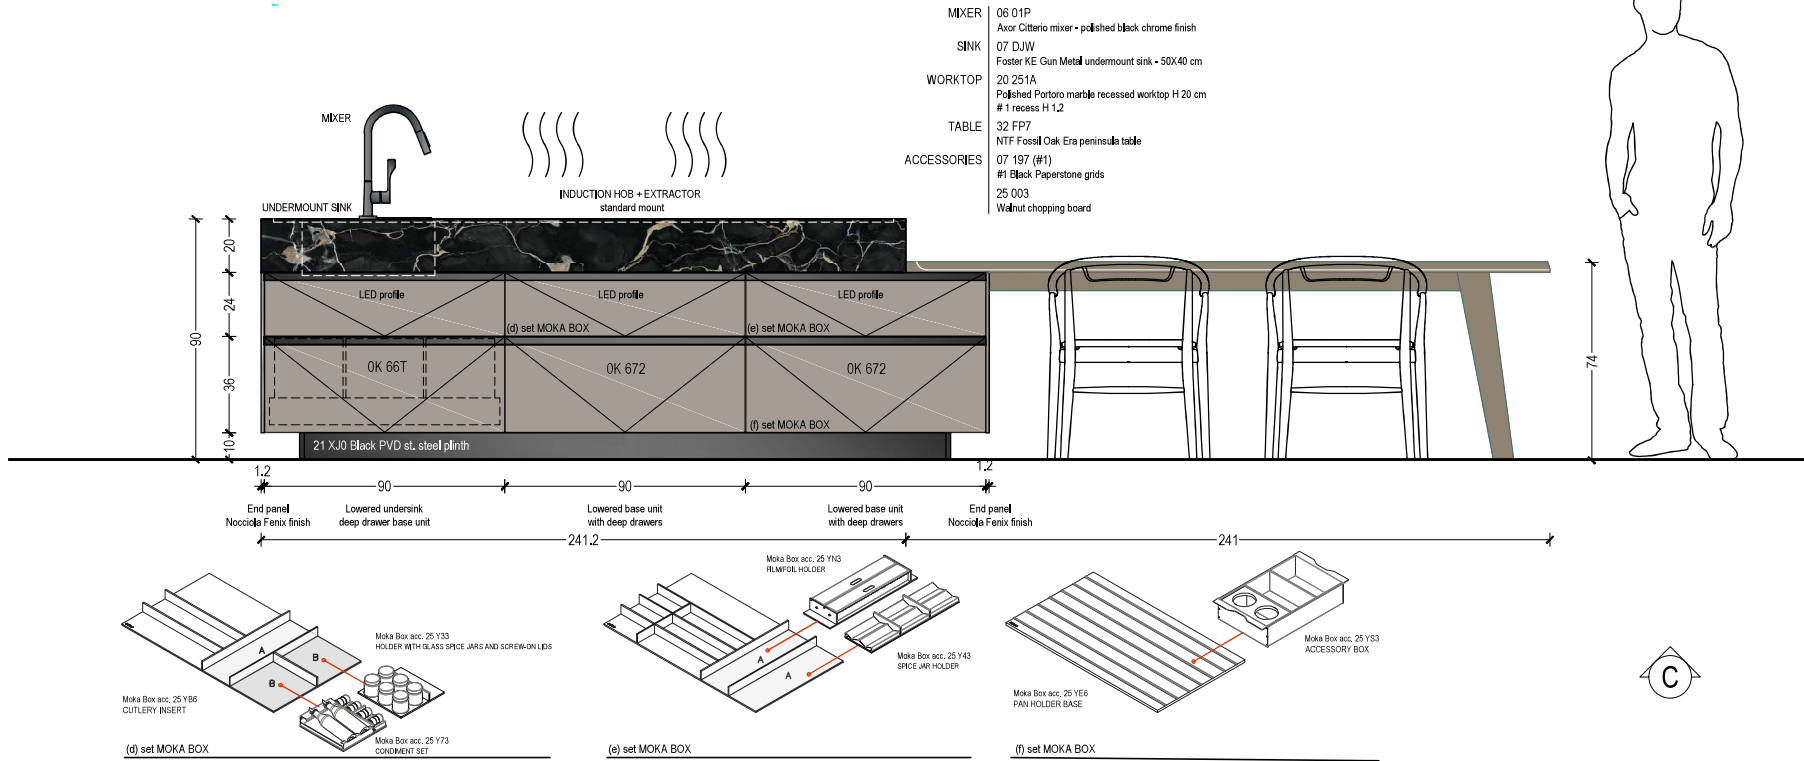

REV - DATE 0,1 - 2021.05
SCALE 1:20
TITLE ELEVATION
CLIENT PLANOFORM - STOCKHOLM
PROJECT CODE 53207Y0015

Arclinea
ARCLINEA ARREDAMENTI SPA P.IVA 01275390244
VIA PASUBIÙ, 50 38030 CALDOGNO (VI) IT
TEL. +39 0444 394111 FAX +39 0444 394229
WWW.ARCLINEA.COM ARCLINEA@ARCLINEA.IT